

DRAWING: NOT TO SCALE

Longview Energy Exchange  
Yavapai County, Arizona

Longview Energy Exchange, LLC





Project 114040

PROJECT LOCATION  
MAP

December 2011

Figure 1



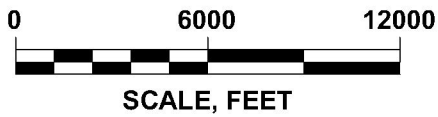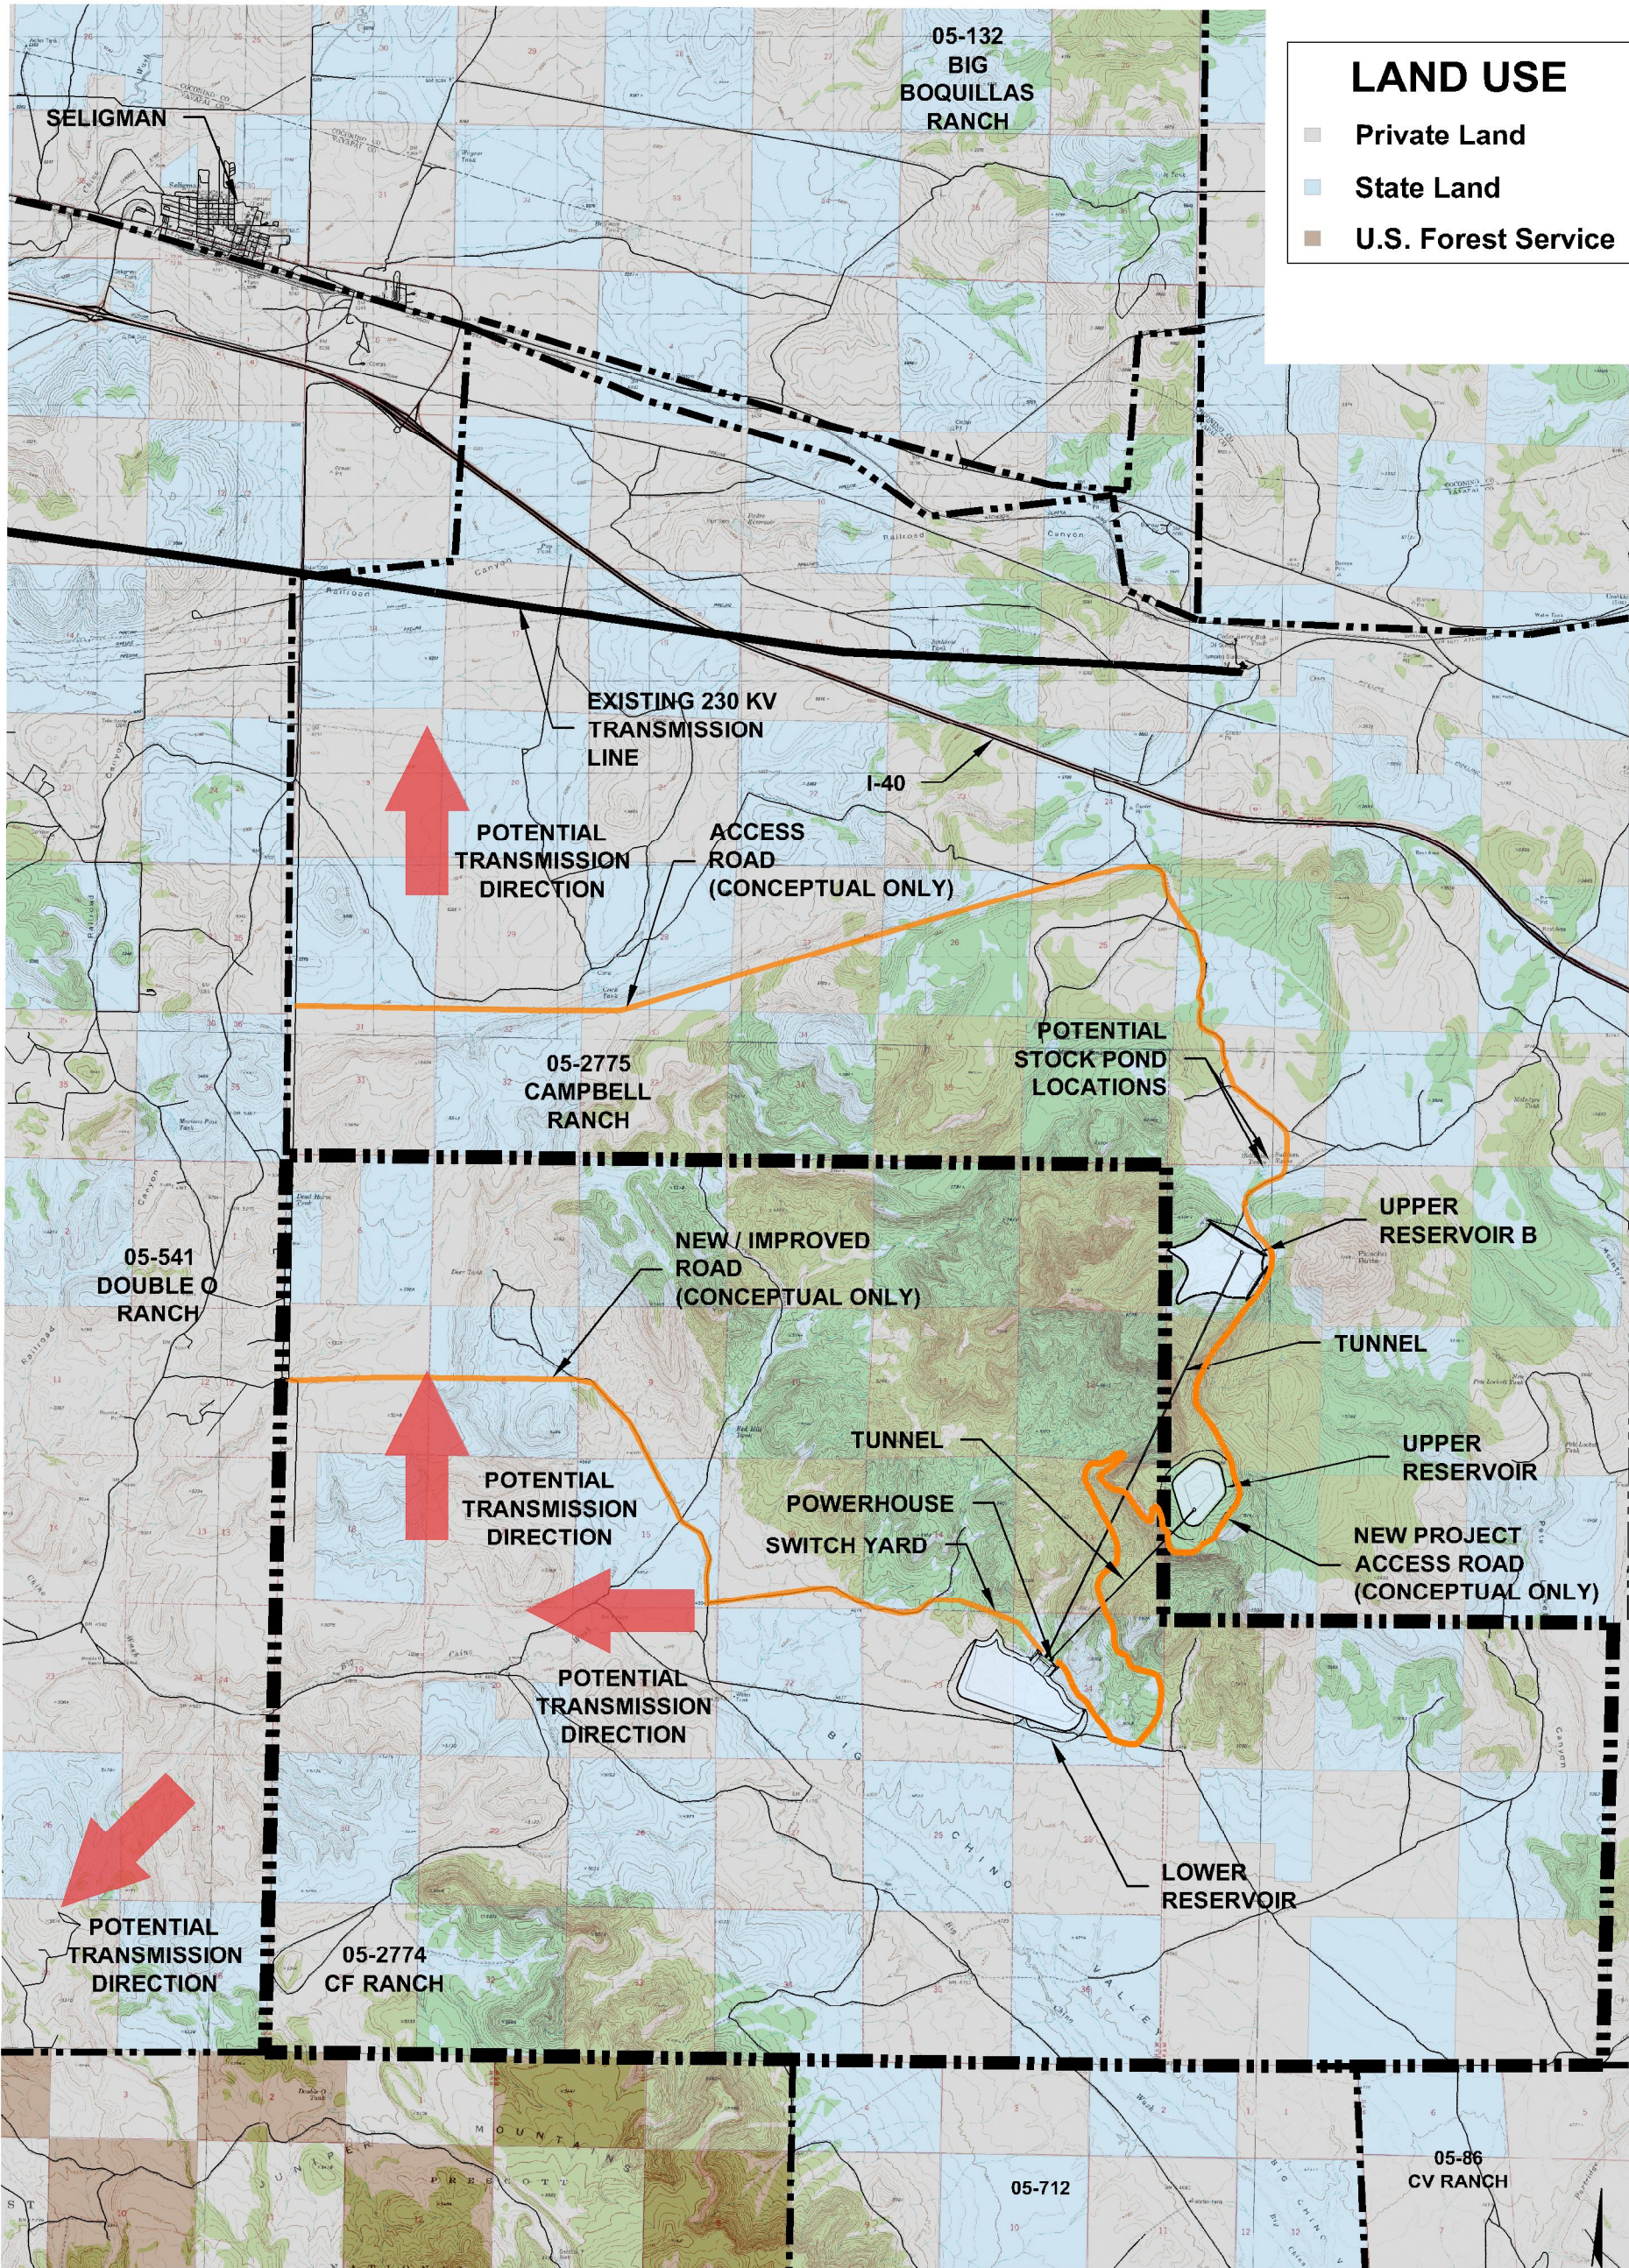

Longview Energy Exchange  
Yavapai County, Arizona

Longview Energy Exchange, LLC





LOCATION OF PROJECT  
RESERVOIRS AND  
POWER FACILITIES

Project 114040

December 2011

Figure 2



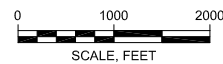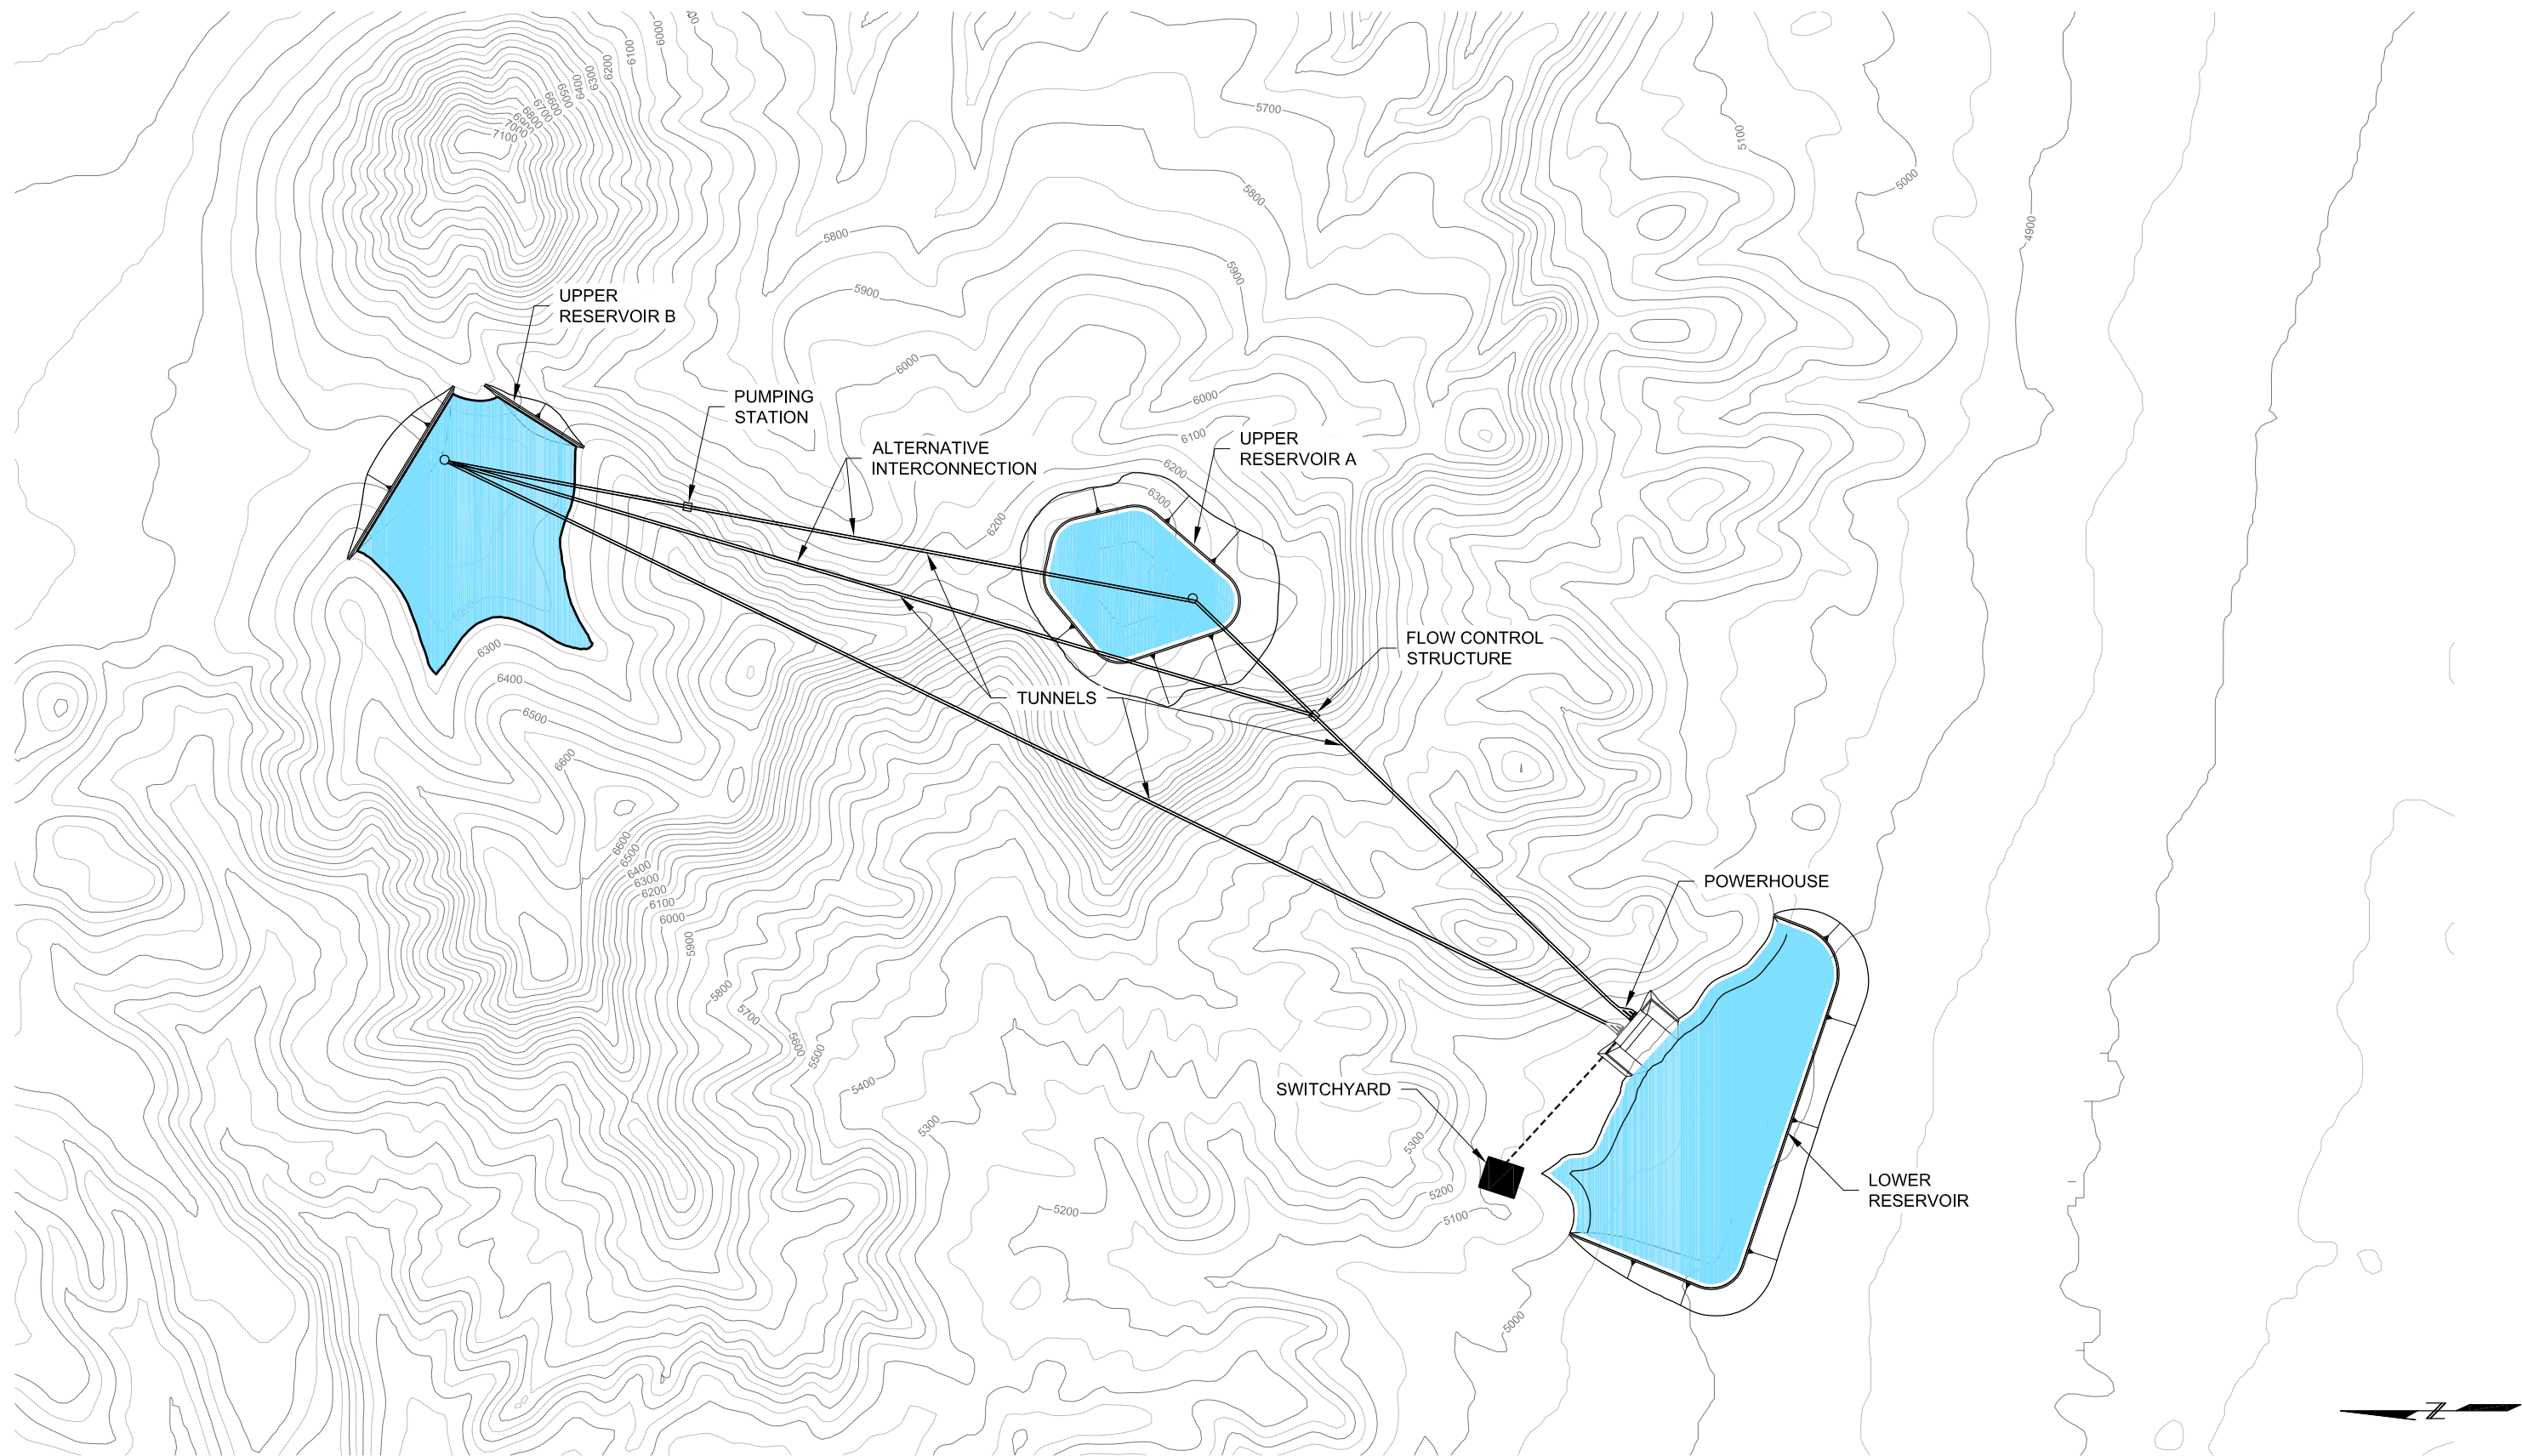

## Longview Energy Exchange Yavapai County, Arizona

Longview Energy Exchange, LLC




Project 114040

GENERAL PLAN OF  
PROJECTS

December 2011

Figure 3

P:\114040 - TRIS - AZ Pumped Storage Project\Civil\Production Drawings\Figures\Longview Energy Exchange\ Figure 4 - Project boundaries - North-West Lines.dwg Jan 2012

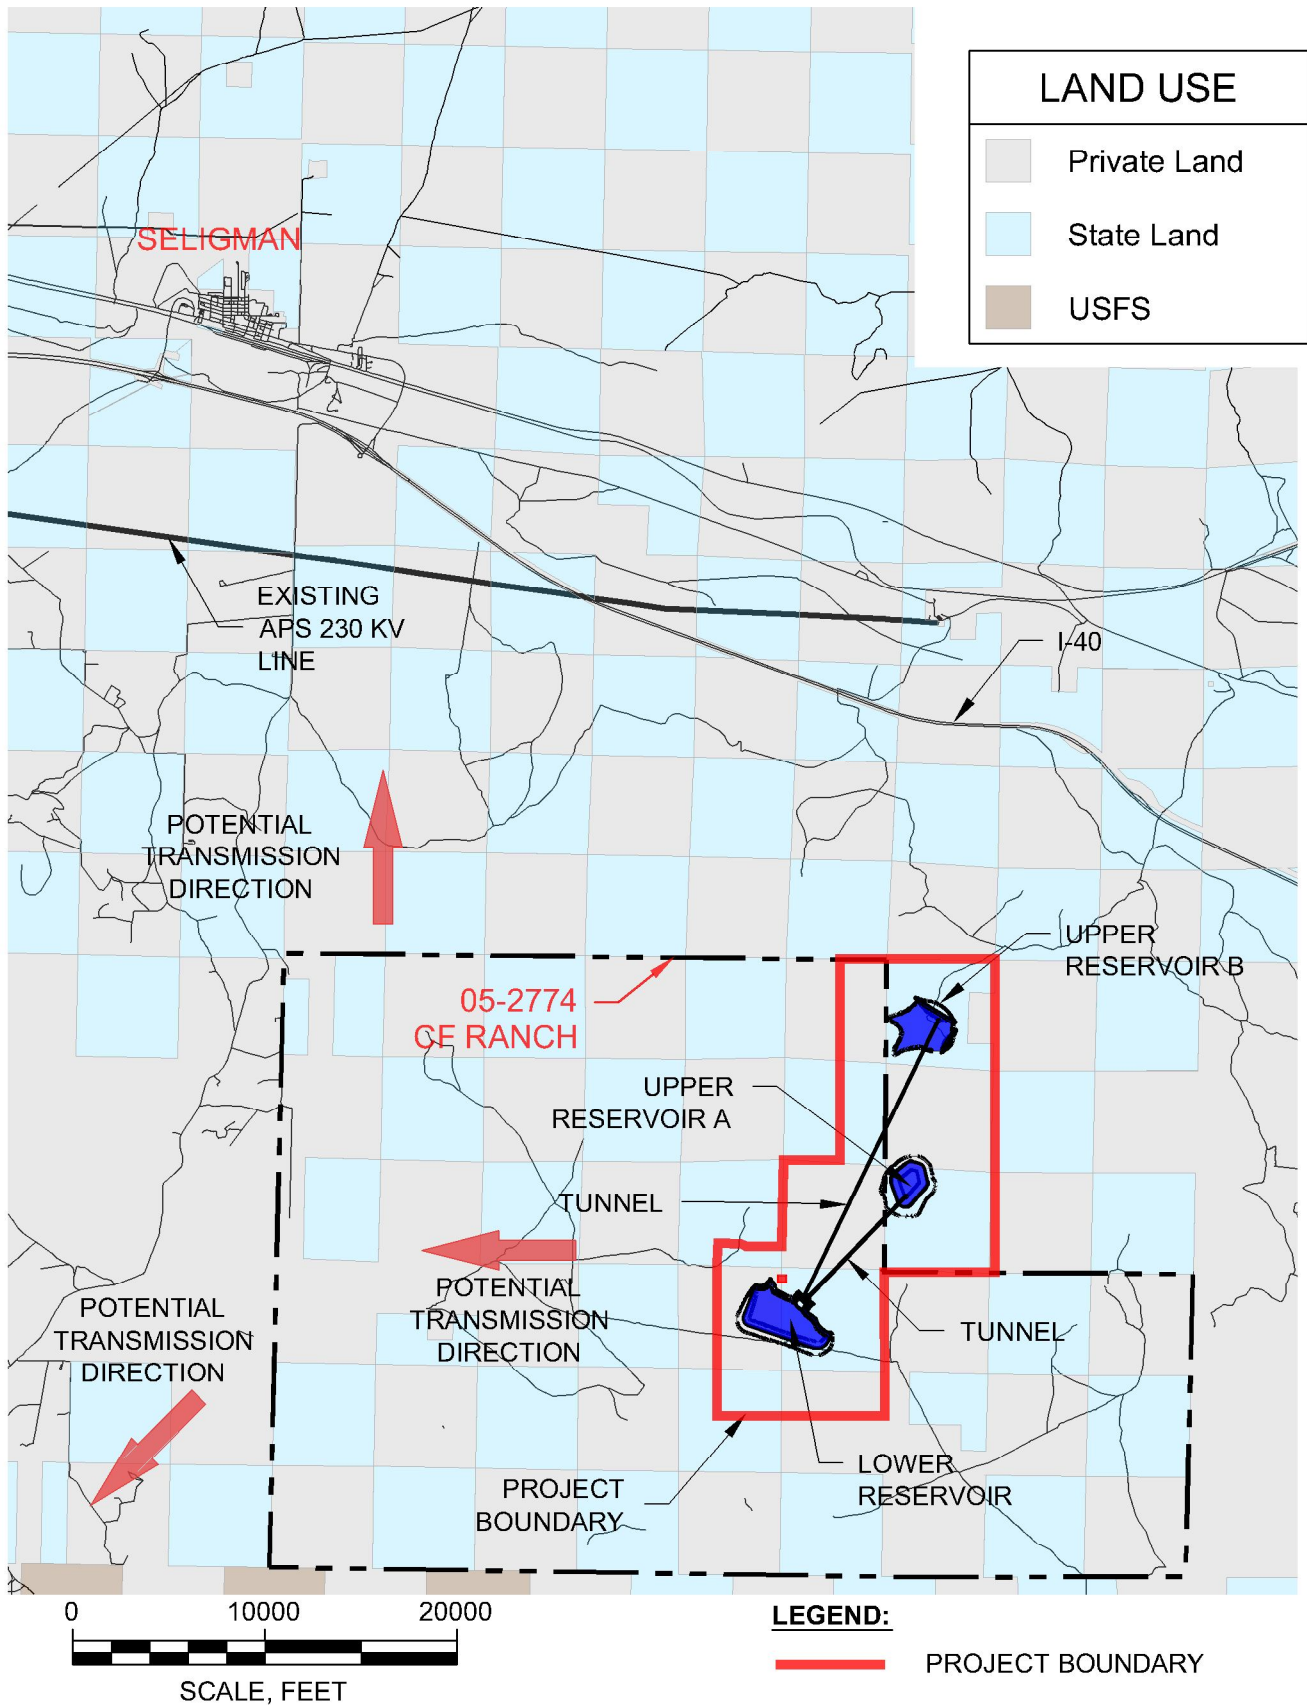

Longview Energy Exchange  
Yavapai County, Arizona

Longview Energy Exchange, LLC



Project 114040

PROPOSED PROJECT  
BOUNDARY

December 2011

Figure 4